



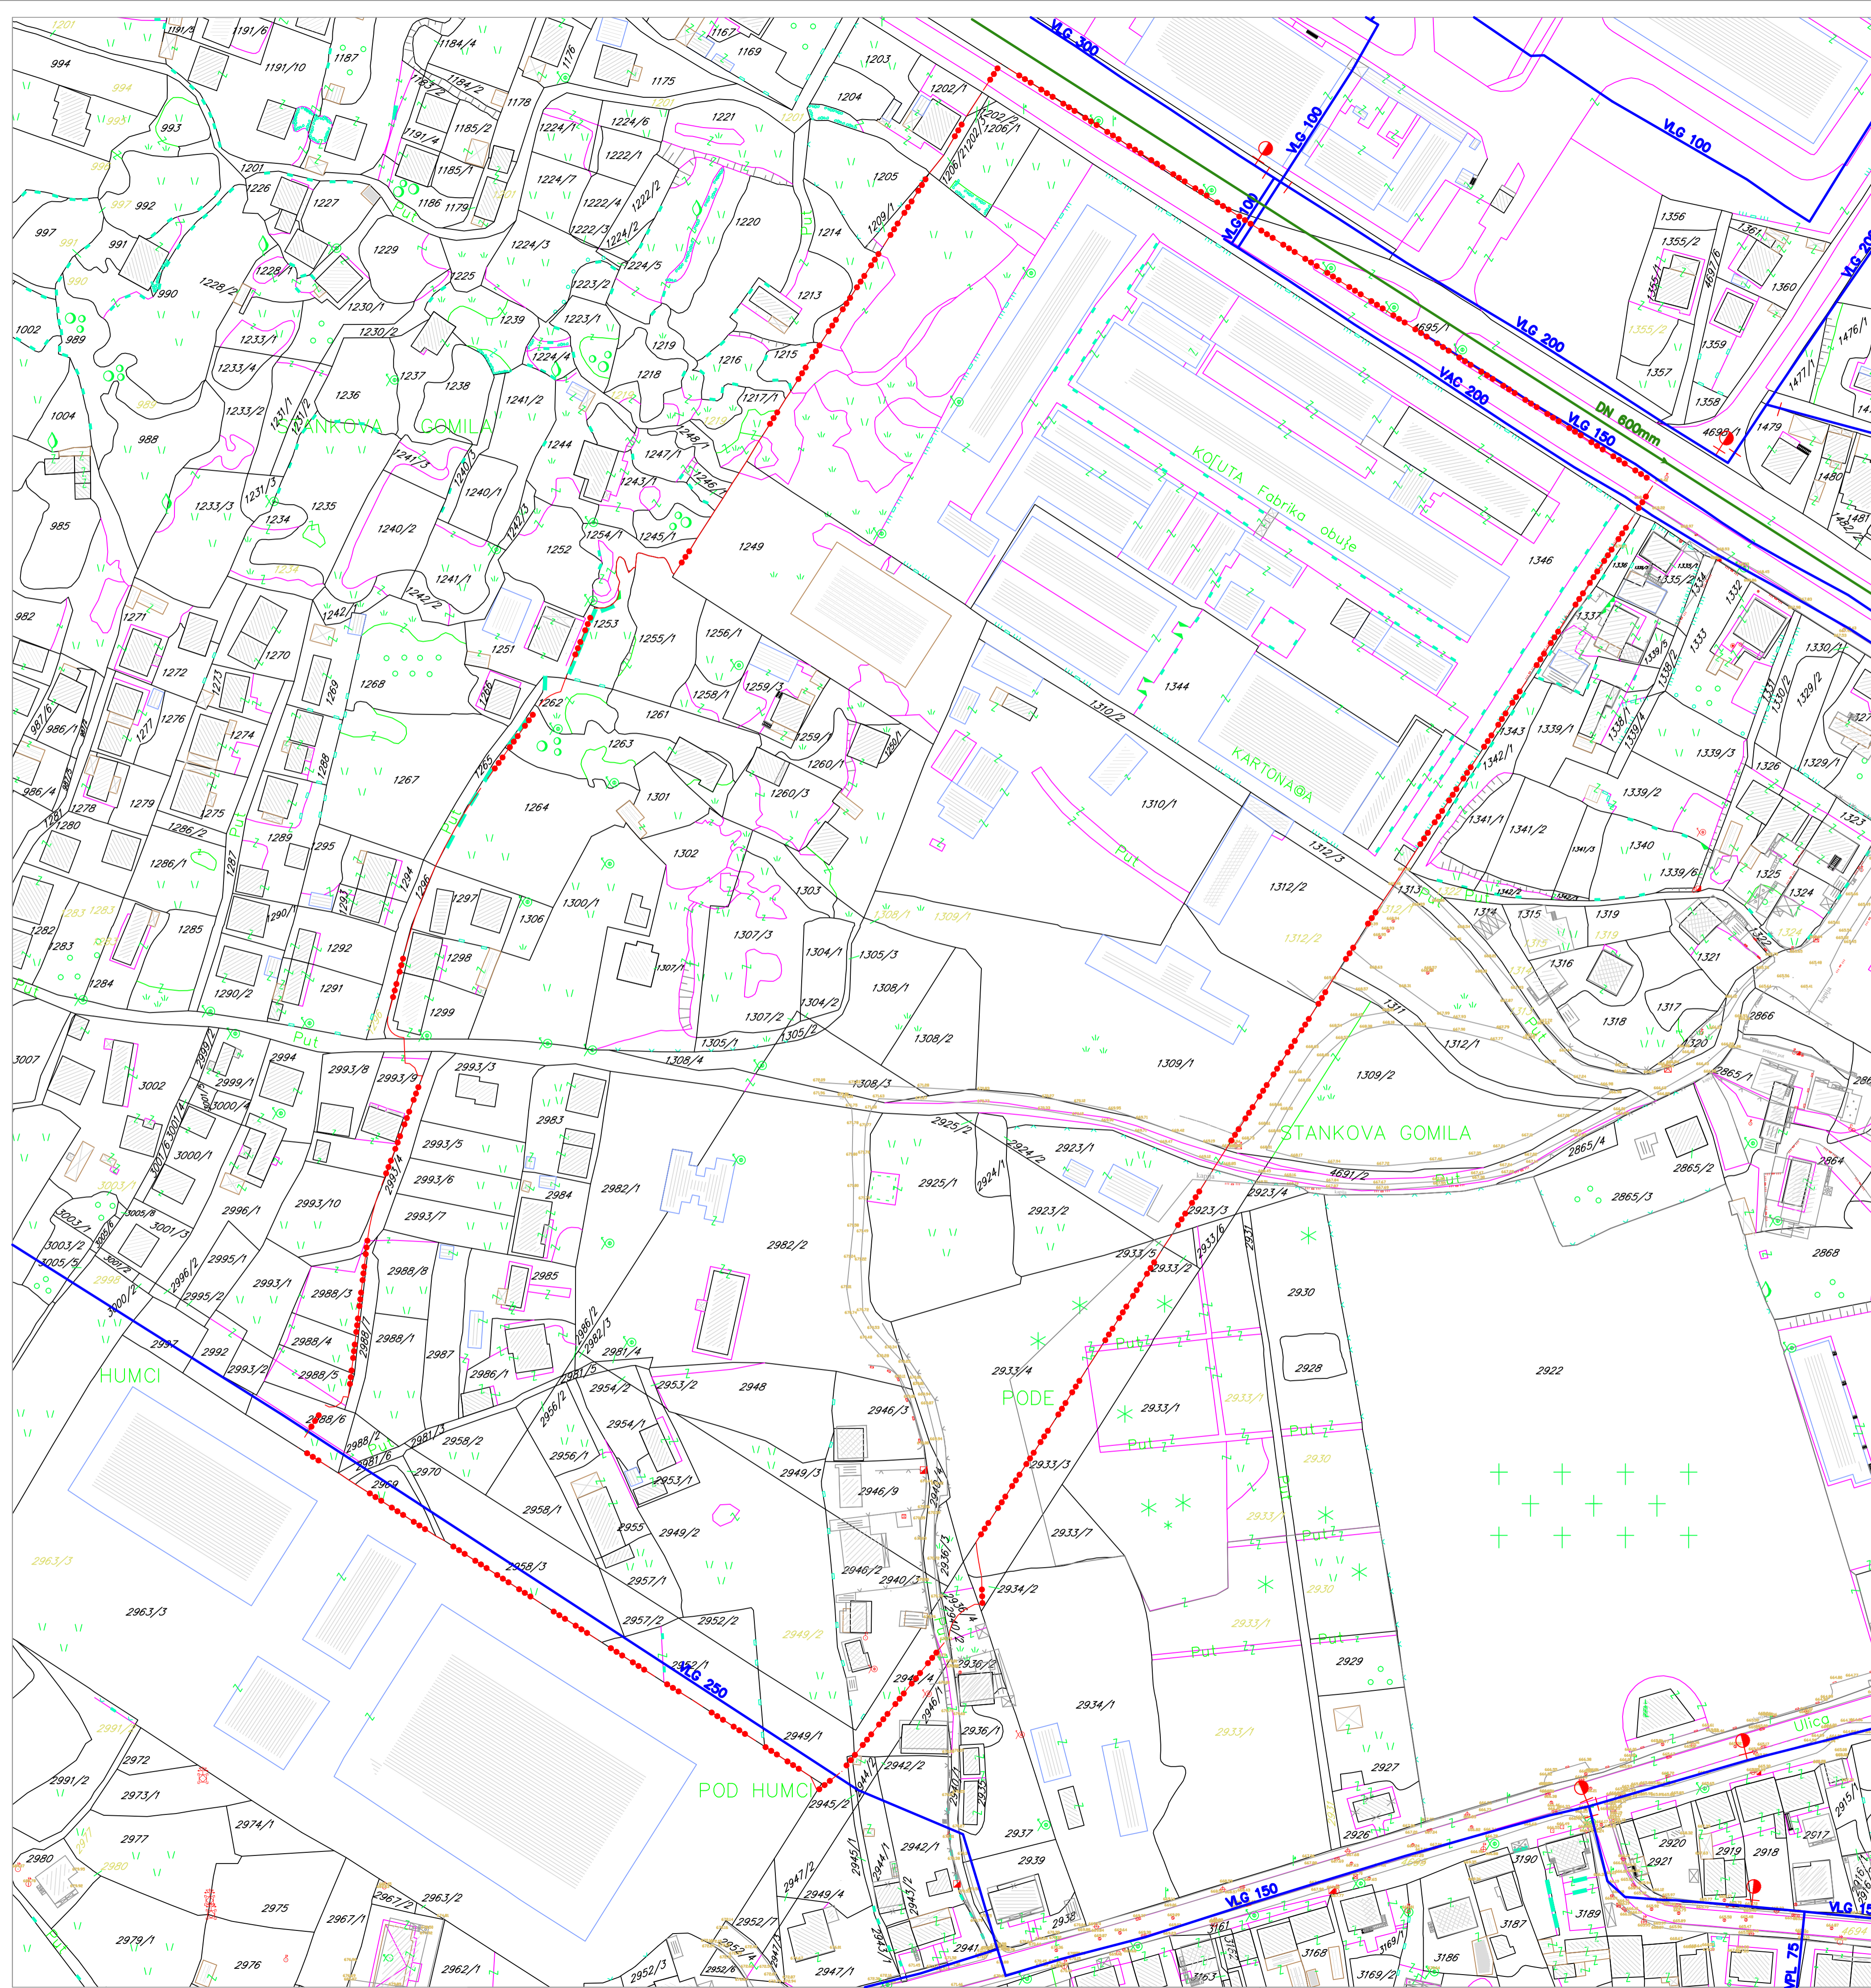

# DETALJNI URBANISTIČKI PLAN "INDUSTRIJSKA ZONA (ZONA I, PODZONA I 2)"

PREDLOG PLANA

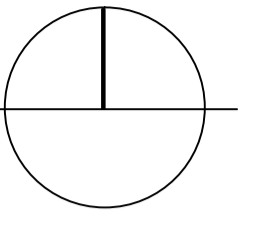

LEGENDA:

-  Postojeća vodovodna mreža
-  postojeća atmosferska kanalizacija

 granica DUP-a

## ANALIZA POSTOJEĆEG STANJA

/hidrotehnička infrastruktura/

R 1:1000

list br.7

Investitor:



Priestonica Cetinje

Obrađivač:

URBANPROJEKT - PREDUZEĆE ZA KONSALTING,  
URBANIZAM, PROJEKTOVANJE I INŽENJERING

Odgovorni planer:

Zorica Sretenović, dipl.ing.arh.

Prema uslovima JP

Direktor:

Andreja Andrić, dipl.ing.građ.

jul 2012.