


LEGENDA:

- GRANICA ISTORIJSKOG JEZGRA - NACIONALNA GRANICA
- lim
- kanalica, crep
- kamen

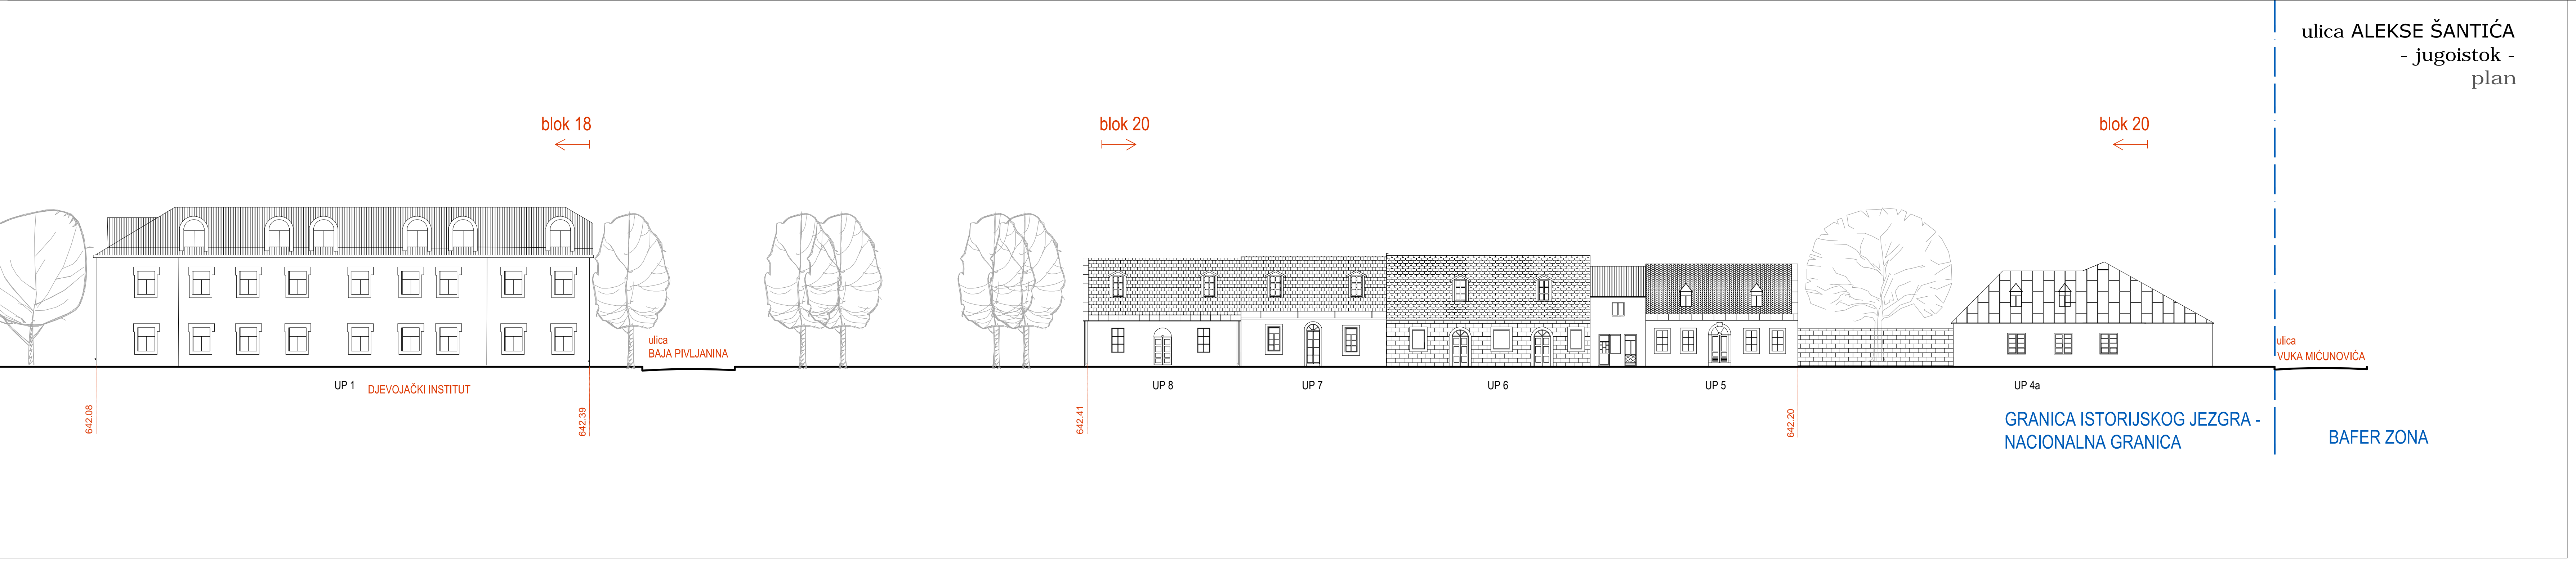

Izmjene i dopune DUP/UP
ISTORIJSKO JEZGRO CETINJA

izraditelj plana	CAU Centar za Arhitekturu i Urbanizam	odlika o izradi plana:
naslovljac	PRIJESTONICA CETINJE	br.: 35/131-443/B
način planinskog dokumenta	Izmjene i dopune DUP/UP Istarsko jezgro Cetinje	Cetinje, 16.06.2011.
faza planinskog dokumenta	Plan	godina izrade plana:
način grafičkog prikaza	Fasade - ulica Alekse Šantića	2015.
		štampana:
		1:200
		svaj grafičkog prikaza:
		30