





ulica Vladike Petra I
- jugoistok -
postojeće stanje

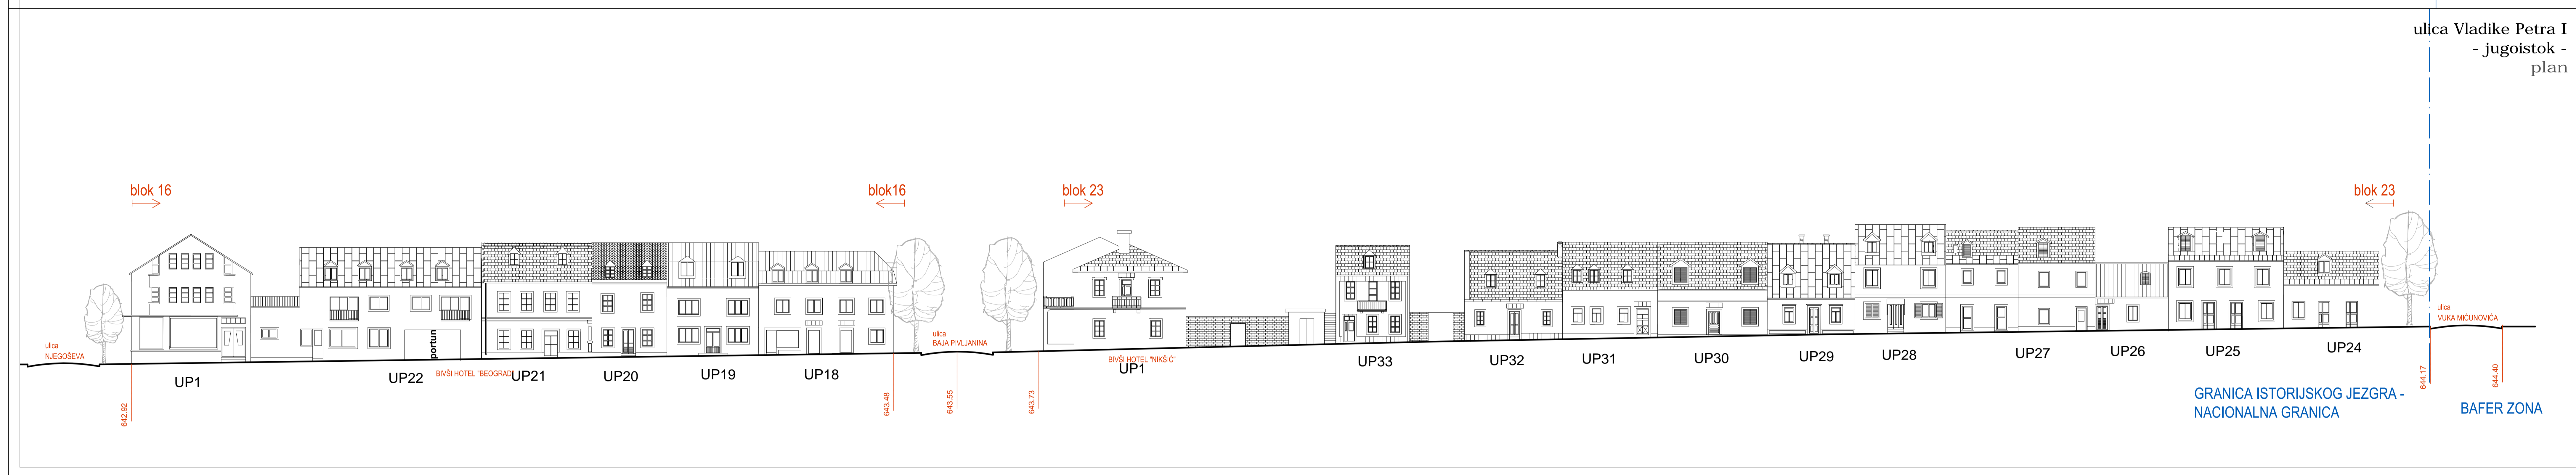


ulica Vladike Petra I
- jugoistok -
plan

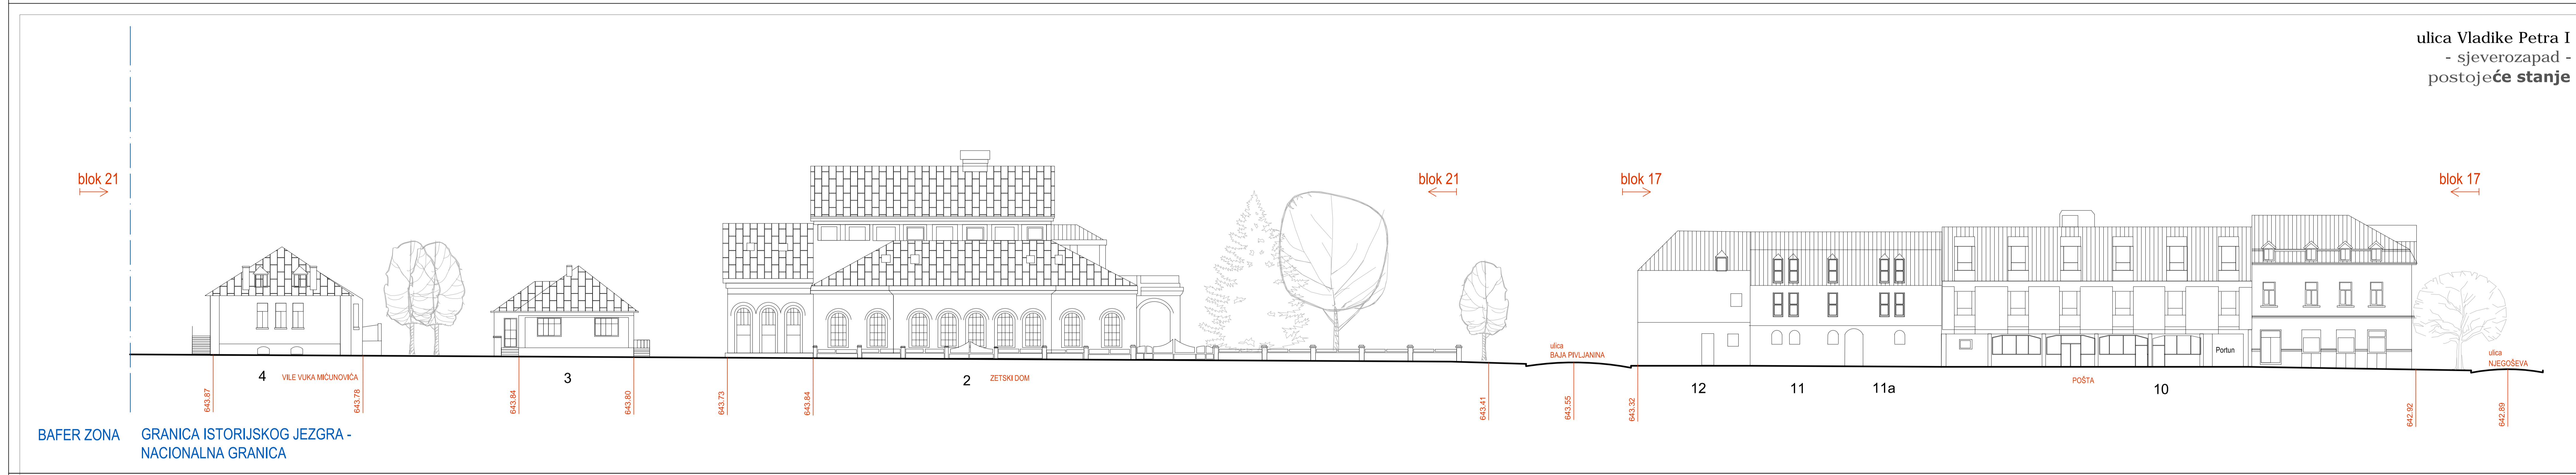

ulica Vladike Petra I
- sjeverozapad -
postojeće stanje

- LEGENDA:
- GRANICA ISTORIJSKOG JEZGRA - NACIONALNA GRANICA
 - ▨ lim
 - ▤ kanalicna, crep
 - ▥ kamen

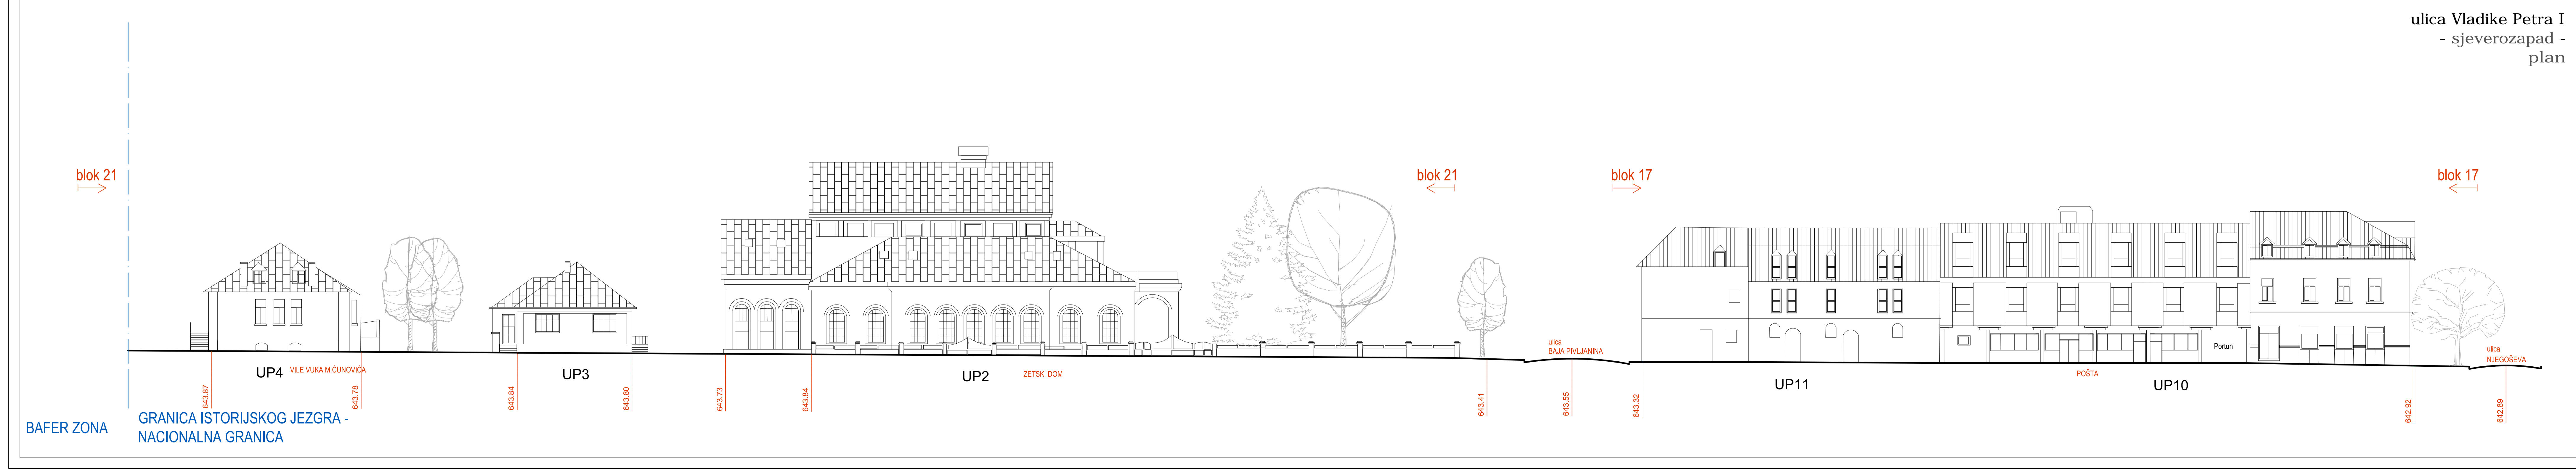

ulica Vladike Petra I
- sjeverozapad -
plan



Izmjene i dopune DUP/UP
ISTORIJSKO JEZGRO CETINJA

izradio plan	CAU Centar za Arhitekturu i Urbanizam	odobrio plan	2015.
varijante	PRIJESTONICA CETINJE	odobrio plan	2015.
osnovni planovni dokument	Izmjene i dopune DUP/UP Istorijsko jezgro Cetinje	odobrio plan	2015.
osnovni planovni dokument	Plan	odobrio plan	2015.
osnovni planovni dokument	Fasade - ulica Vladike Petra I	odobrio plan	2015.