

ulica ZMAJ JOVINA
- sjeverozapad -
postojeće stanje



ulica ZMAJ JOVINA
- sjeverozapad -
plan



ulica ZMAJ JOVINA 1
- jugoistok -
postojeće stanje




ulica ZMAJ JOVINA 1
- jugoistok -
plan



ulica ZMAJ JOVINA 2
- jugoistok -
postojeće stanje



ulica ZMAJ JOVINA 2
- jugoistok -
plan

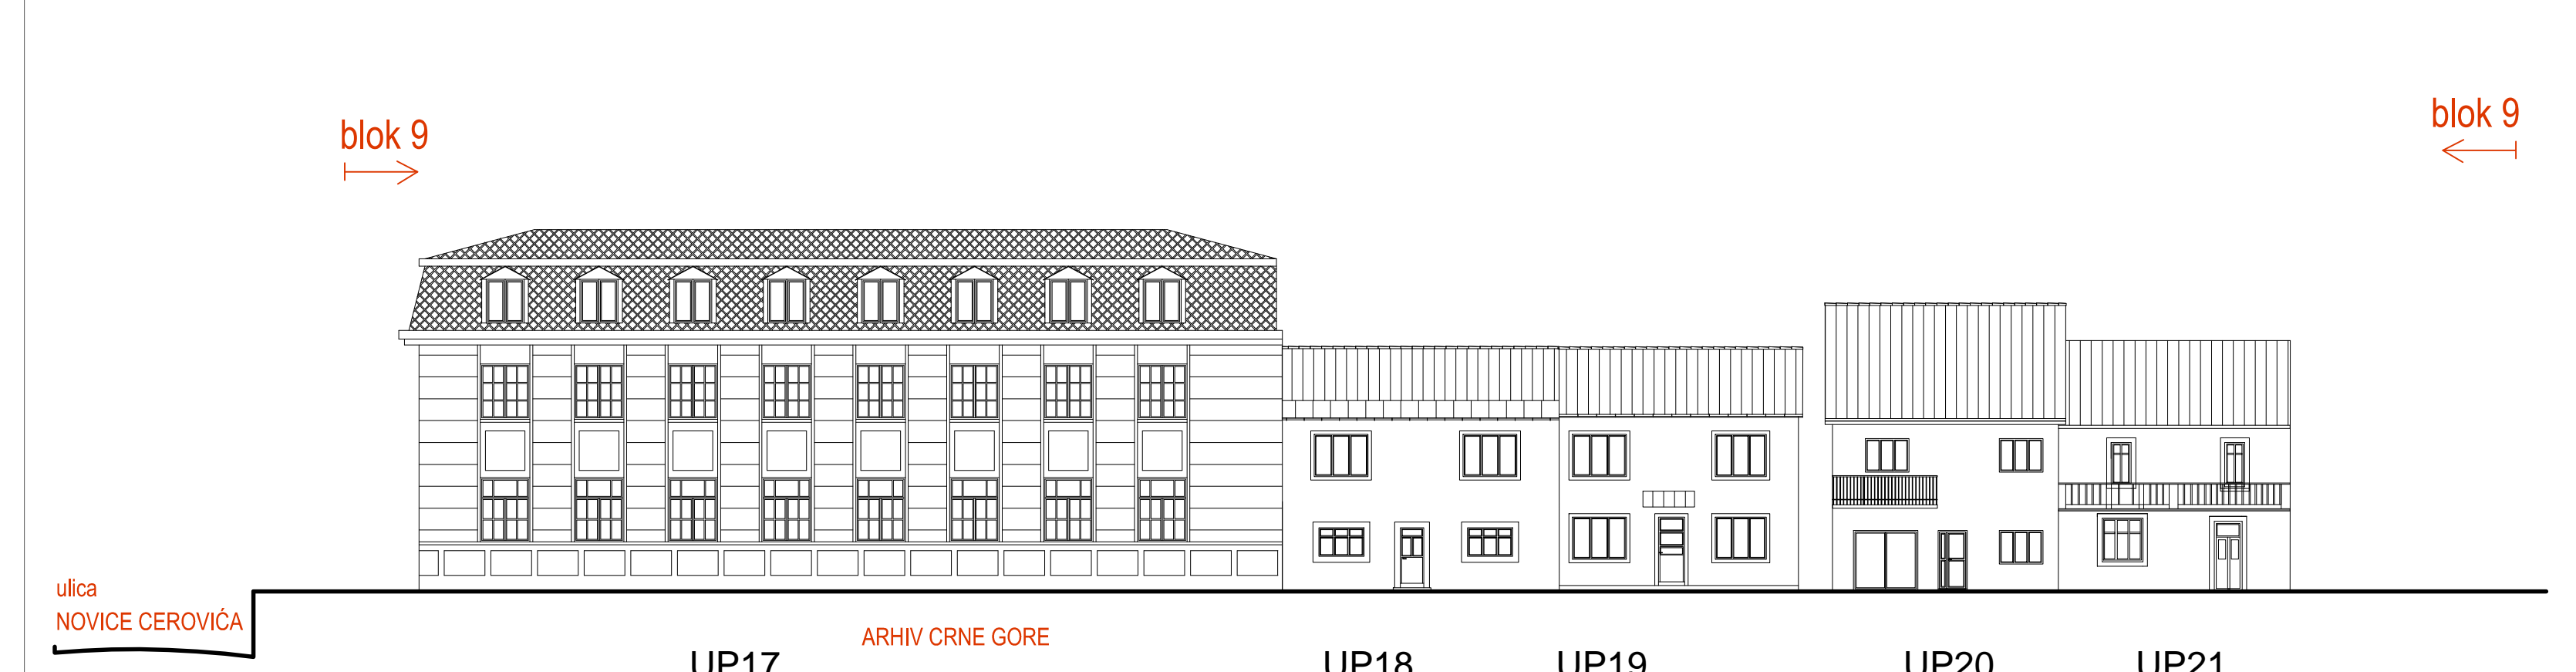

- LEGENDA:
- lim
 - kanalice, crep
 - kamen
 - eternit ploče



Izmjene i dopune DUP/UP
ISTORIJSKO JEZGRO CETINJE

obradivac plana	CAU Centar za Arhitekturu i Urbanizam	ulica o. Istarski plinov:
namiznac	PRILESTONICA CETINJE	br.: 354/11-40/18
naoziv planinskog dokumenta	Izmjene i dopune DUP/UP Istarsko jezgro Cetinje	Cetinje, 16.06.2011.
faza planinskog dokumenta	Plan	godina izdavanja plana:
naoziv grafičkog prikaza	Fasade - ulica Zmaj Jovina	2015.
		Razmjera:
		1:200
		broj grafičkog prikaza:
		32