


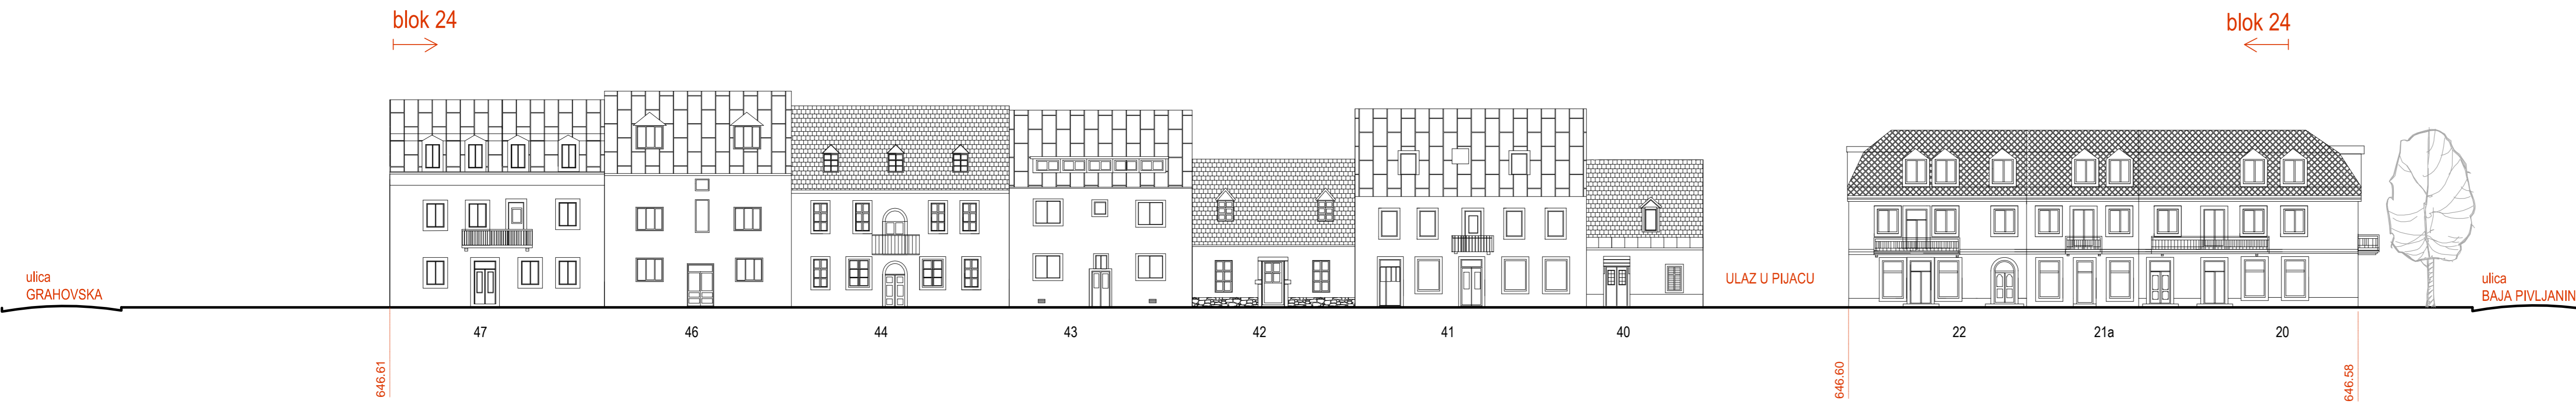


ulica 13. NOVEMBRA
- sjeverozapad -
postojeće stanje



LEGENDA:

-  lim
-  kanalica, crep
-  eternit ploče

ulica 13. NOVEMBRA
- sjeverozapad -
plan



Izmjene i dopune DUP/UP
ISTORIJSKO JEZGRO CETINJA

obrađivač plana	CAU Centar za Arhitekturu i Urbanizam	osnova o izradi plana: br. 351/11-4018 Cetinje, 16.06.2011.
naručilac	PRIJESTONICA CETINJE	godina izrade plana:
naziv planskog dokumenta	Izmjene i dopune DUP/UP Istorijsko jezgro Cetinje	2015.
faza planskog dokumenta	Plan	Razmjera: 1:200
naziv grafičkog prikaza	Fasade - ulica 13. Novembra sjeverozapad	broj grafičkog prikaza: 33a